


POZDĽŤNÝ REZ M 1:100

M 1:100

POHĽAD M 1:100

M 1:100

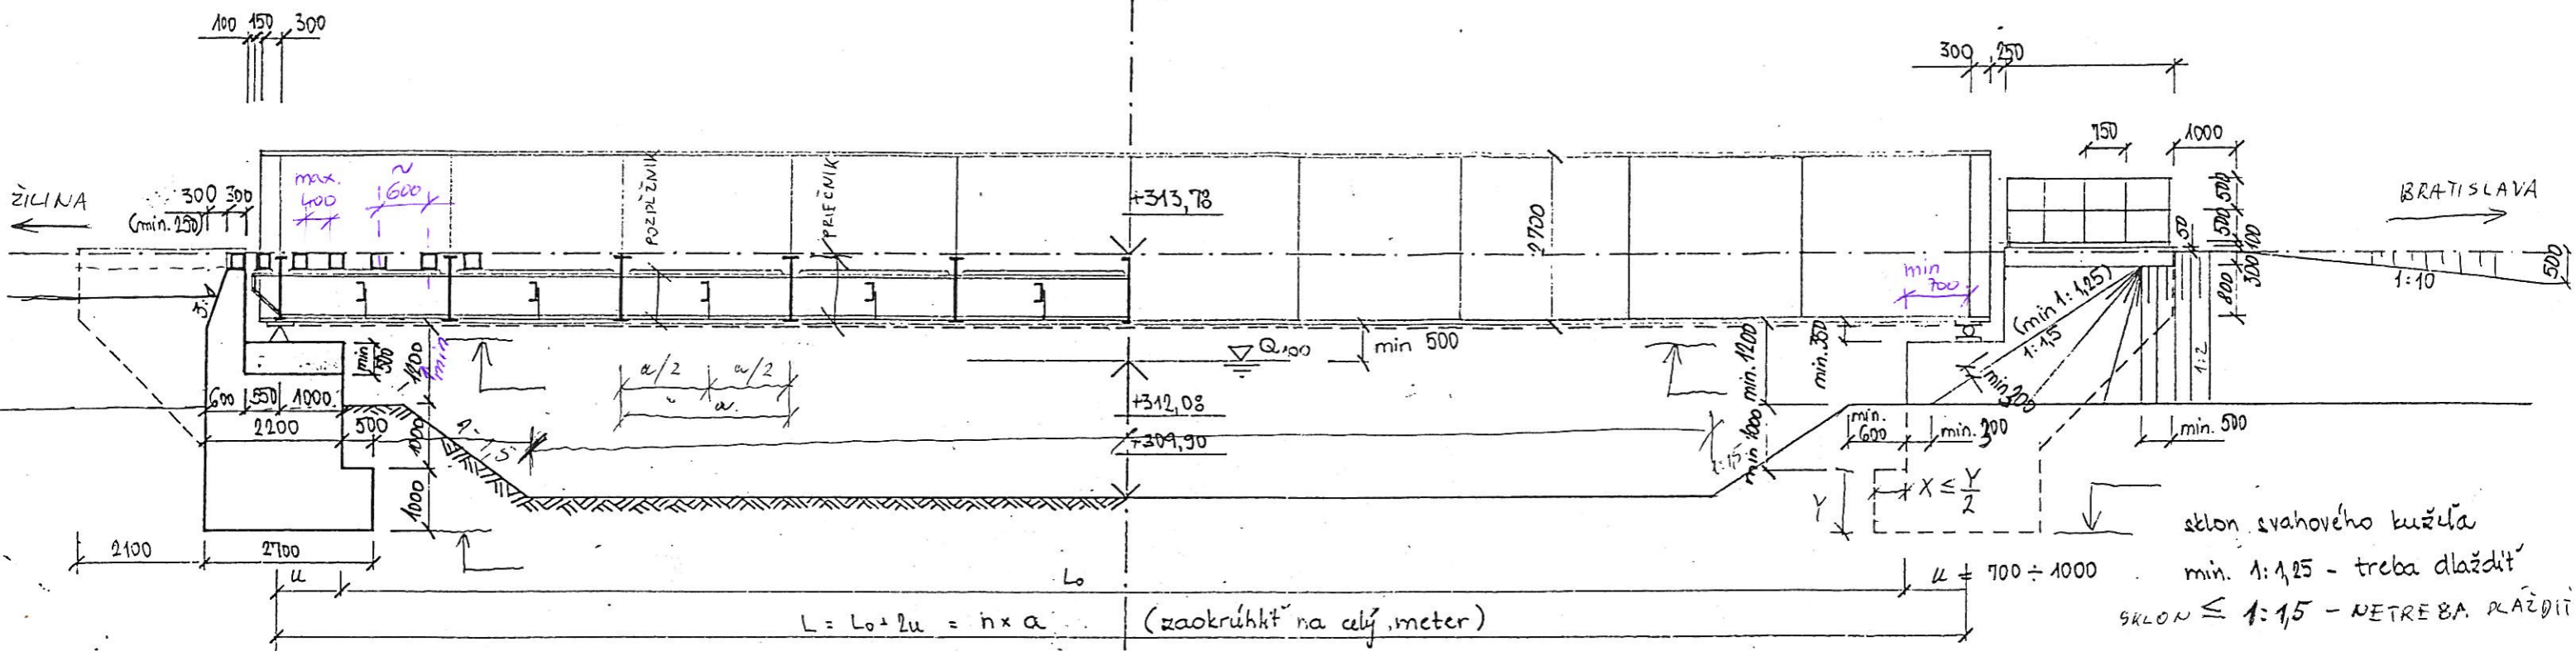

PÔDORŤS M 1:100

M 1:100

